



DEPARTMENT OF  
WORKS AND ENGINEERING  
Fax: (441) 295-5658

- GENERAL NOTES:
1. SURVEY GRID IS BNG2000
  2. LEVELS ARE IN METERS ABOVE ORDINANCE DATUM
  - 3.

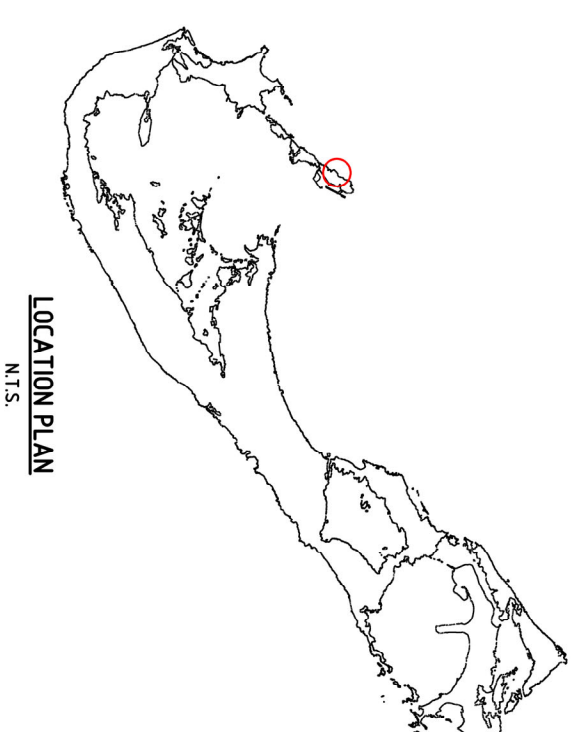

**SITE PLAN**  
1:1000

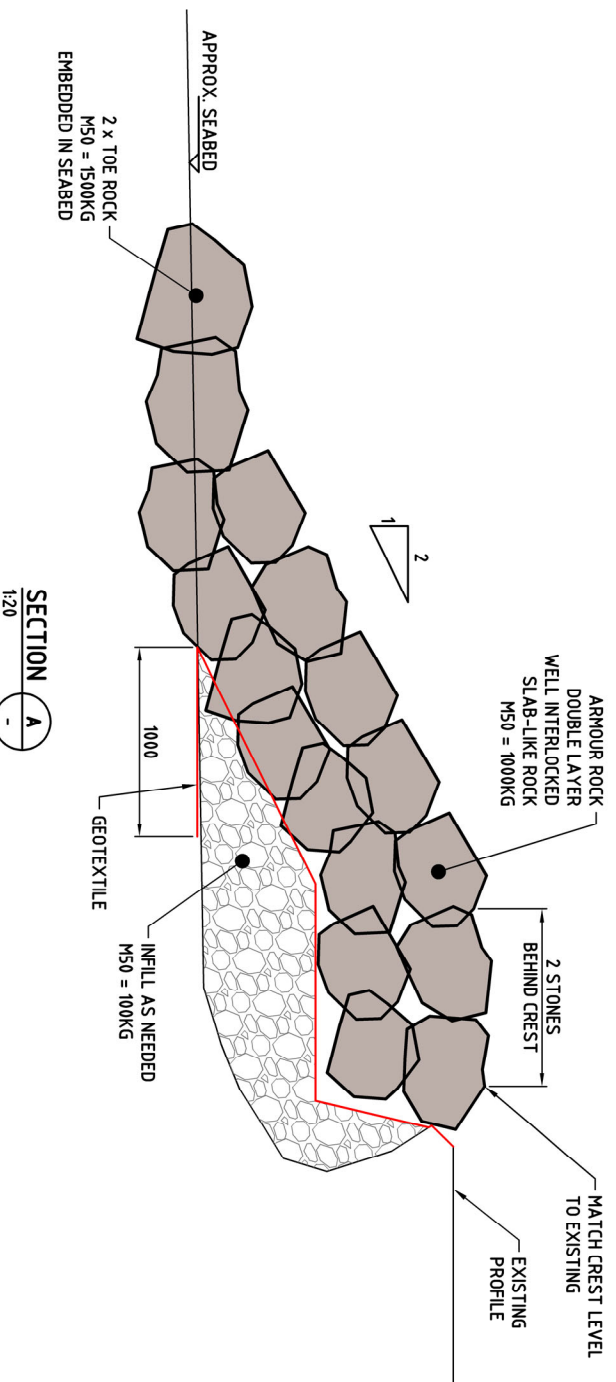

0 400 800 1200 1600 2000mm  
SCALE 1:20 AT ORIGINAL SIZE

0 20 40 60 80  
SCALE 1:1000 AT ORIGINAL SIZE

ISSUED FOR: INFORMATION

AMENDMENTS:	NO:	REVISION	DATE:
A	FOR TENDER		26/01/24

SCALE: AS SHOWN AT ANS1 D

SURVEY PREPARED: - DATE: -  
DESIGN PREPARED: - DATE: -  
CHECKED: - DATE: -  
DRAWING PREPARED: A.KENNY DATE: 26/01/2024  
CHECKED: - DATE: -  
APPROVED BY: A.KENNY DATE: -  
PROJECT NUMBER: 99-99-24

PROJECT NAME:  
**WESTGATE FORESHORE REMEDIATION**  
WESTGATE CORRECTIONAL FACILITY DOCKYARD, BERMUDA MA01  
SHEET TITLE:  
**REPLENISHMENT REPAIR**

SHEET NUMBER: S001 REVISION A